

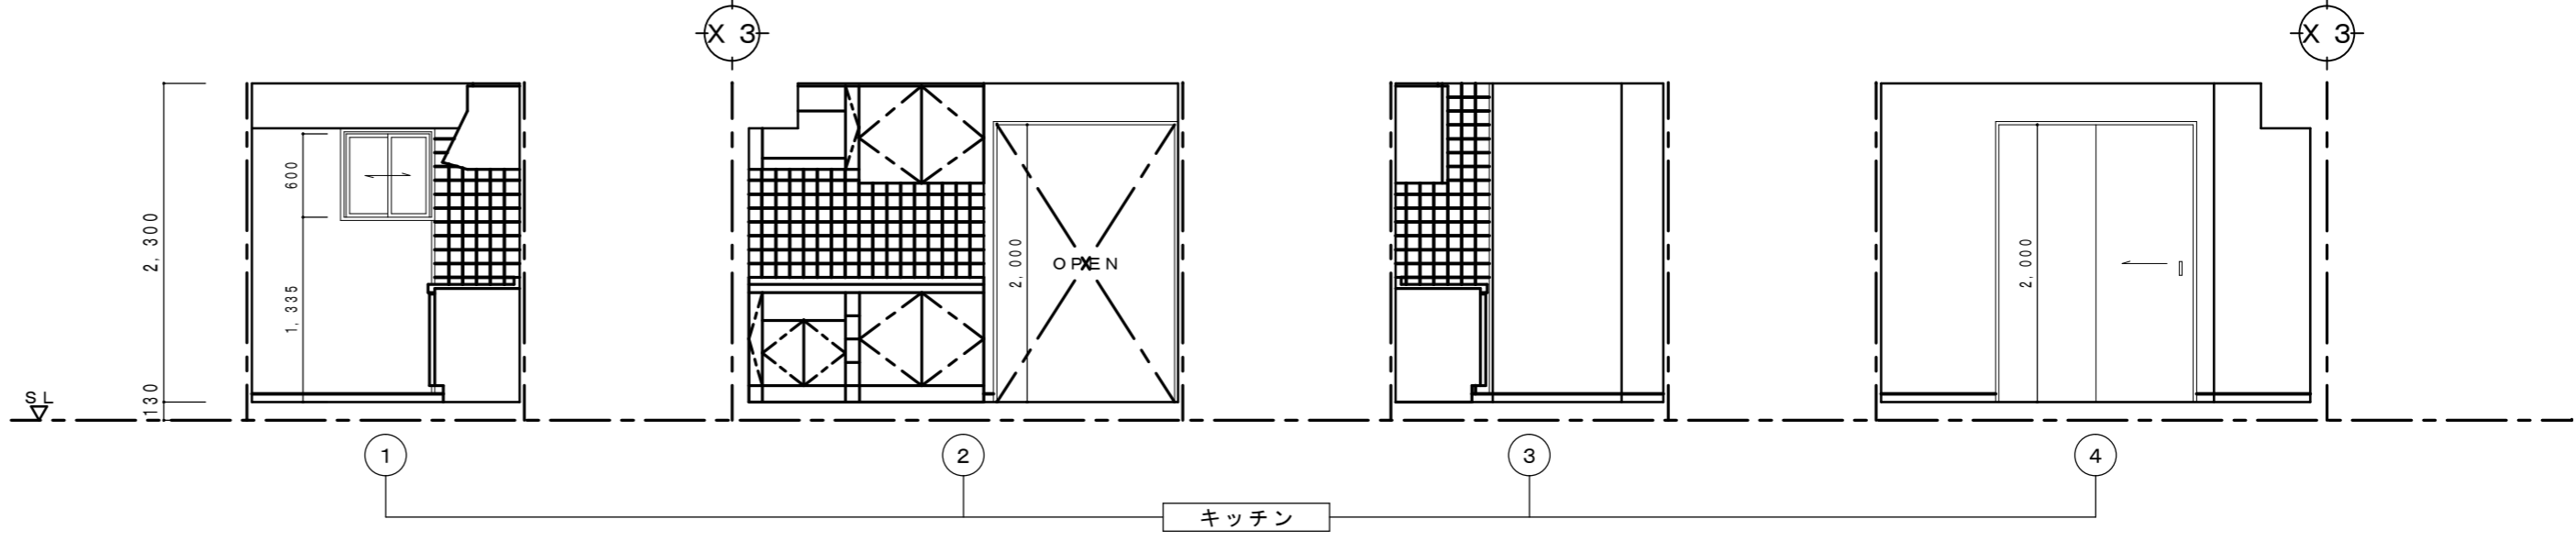
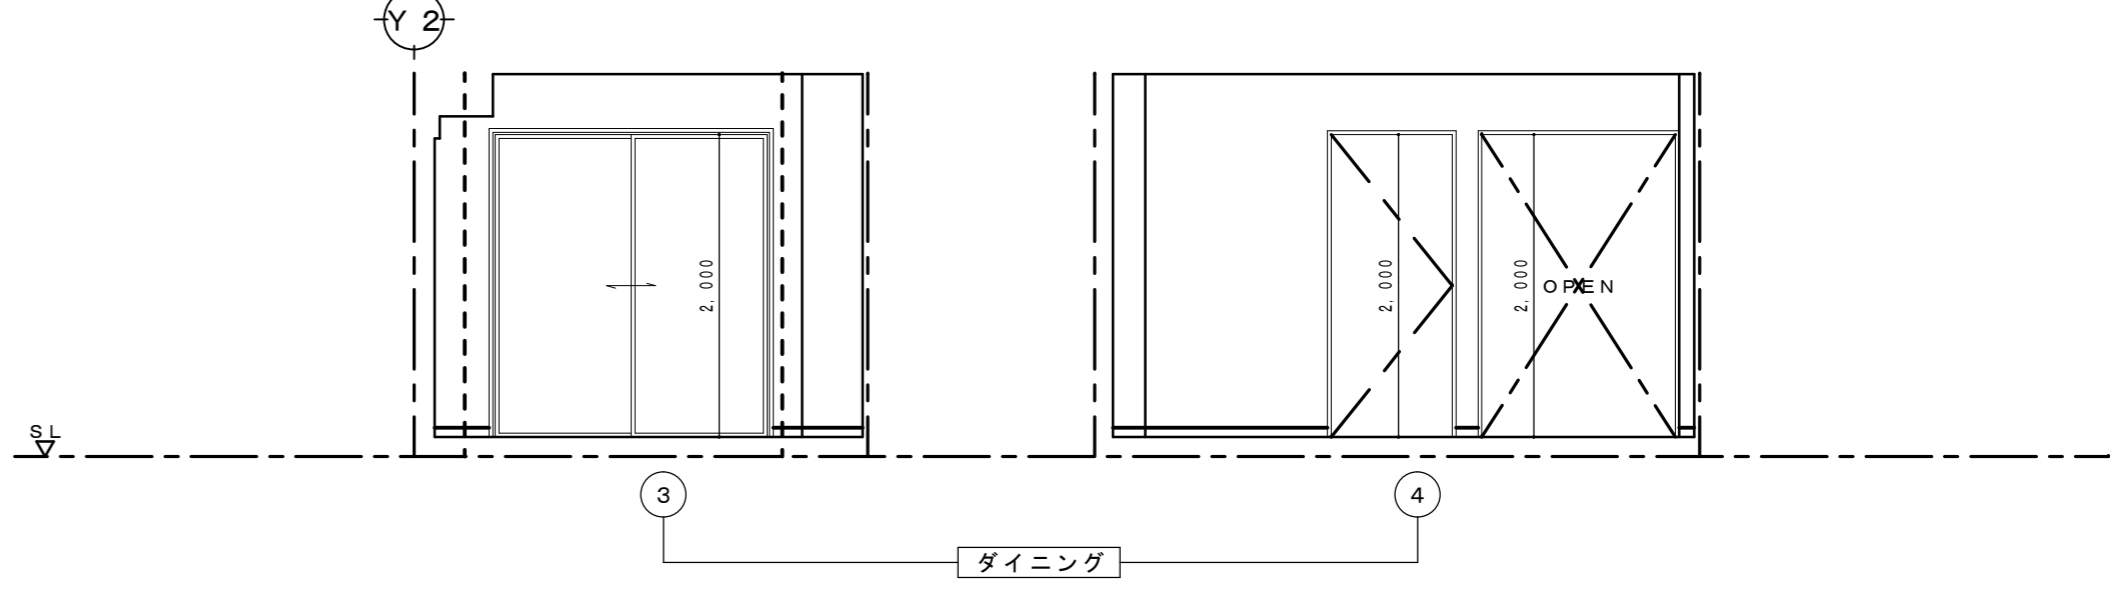
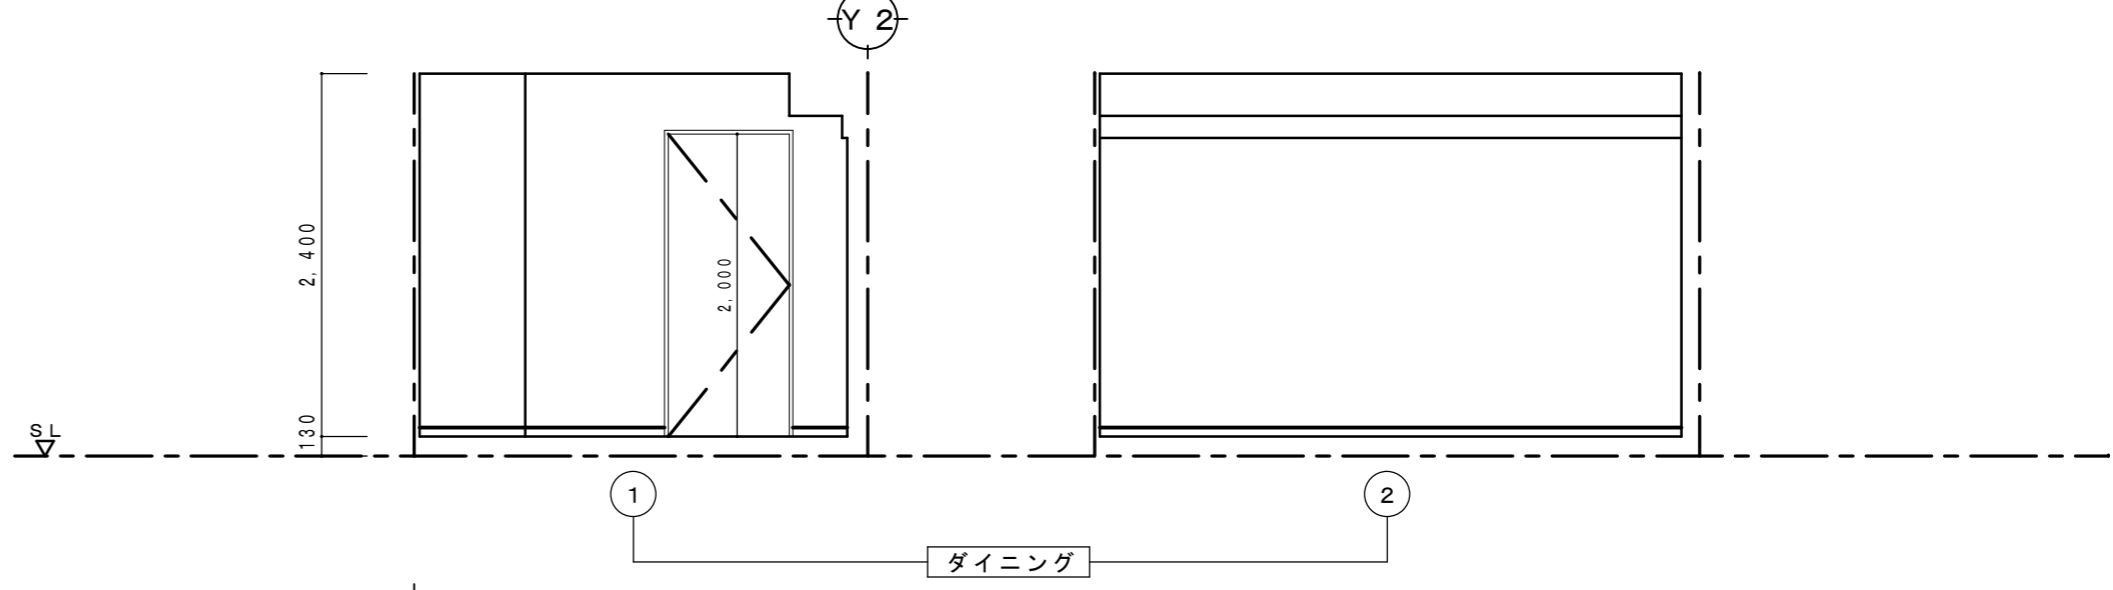
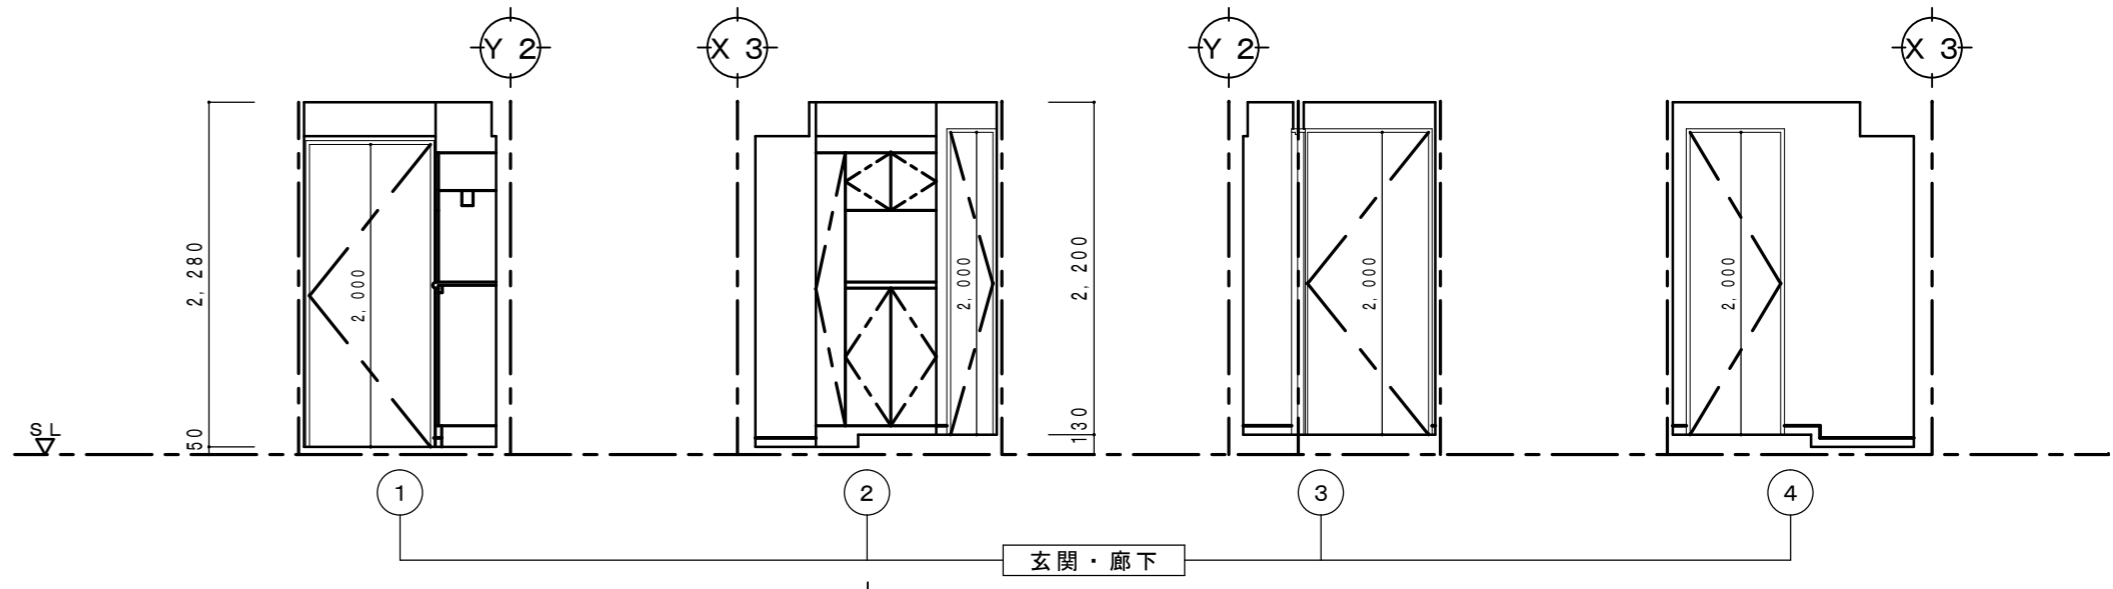
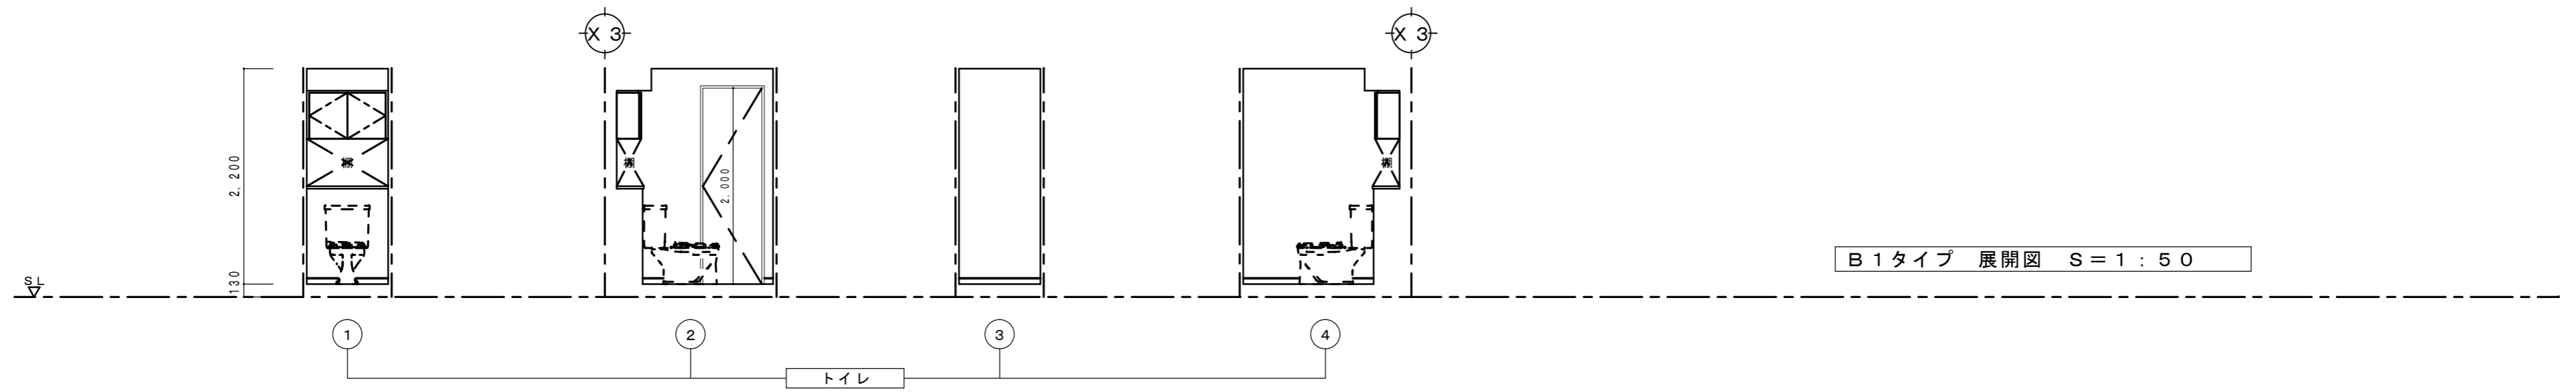


B1タイプ 平面詳細図 S=1:50

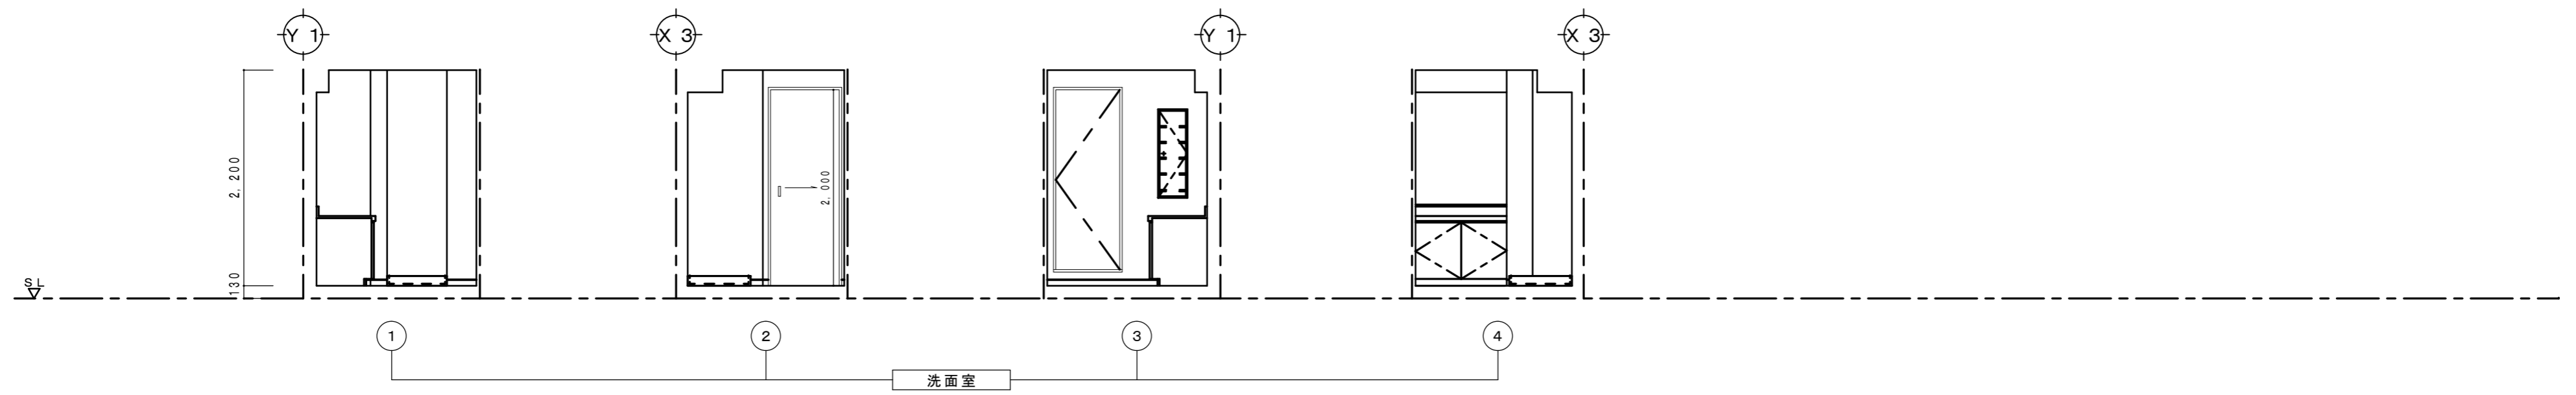

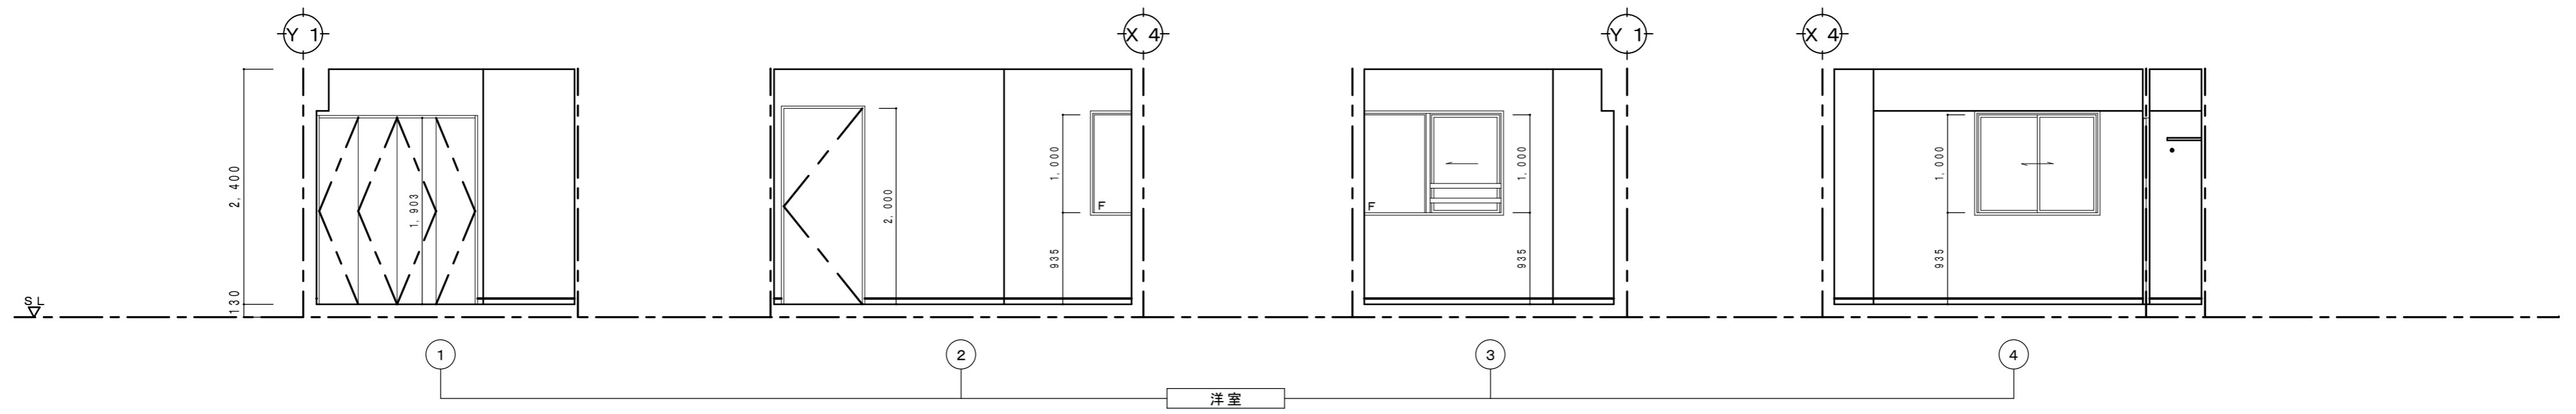

B1タイプ 展開図 S=1:50